






Partial Plan

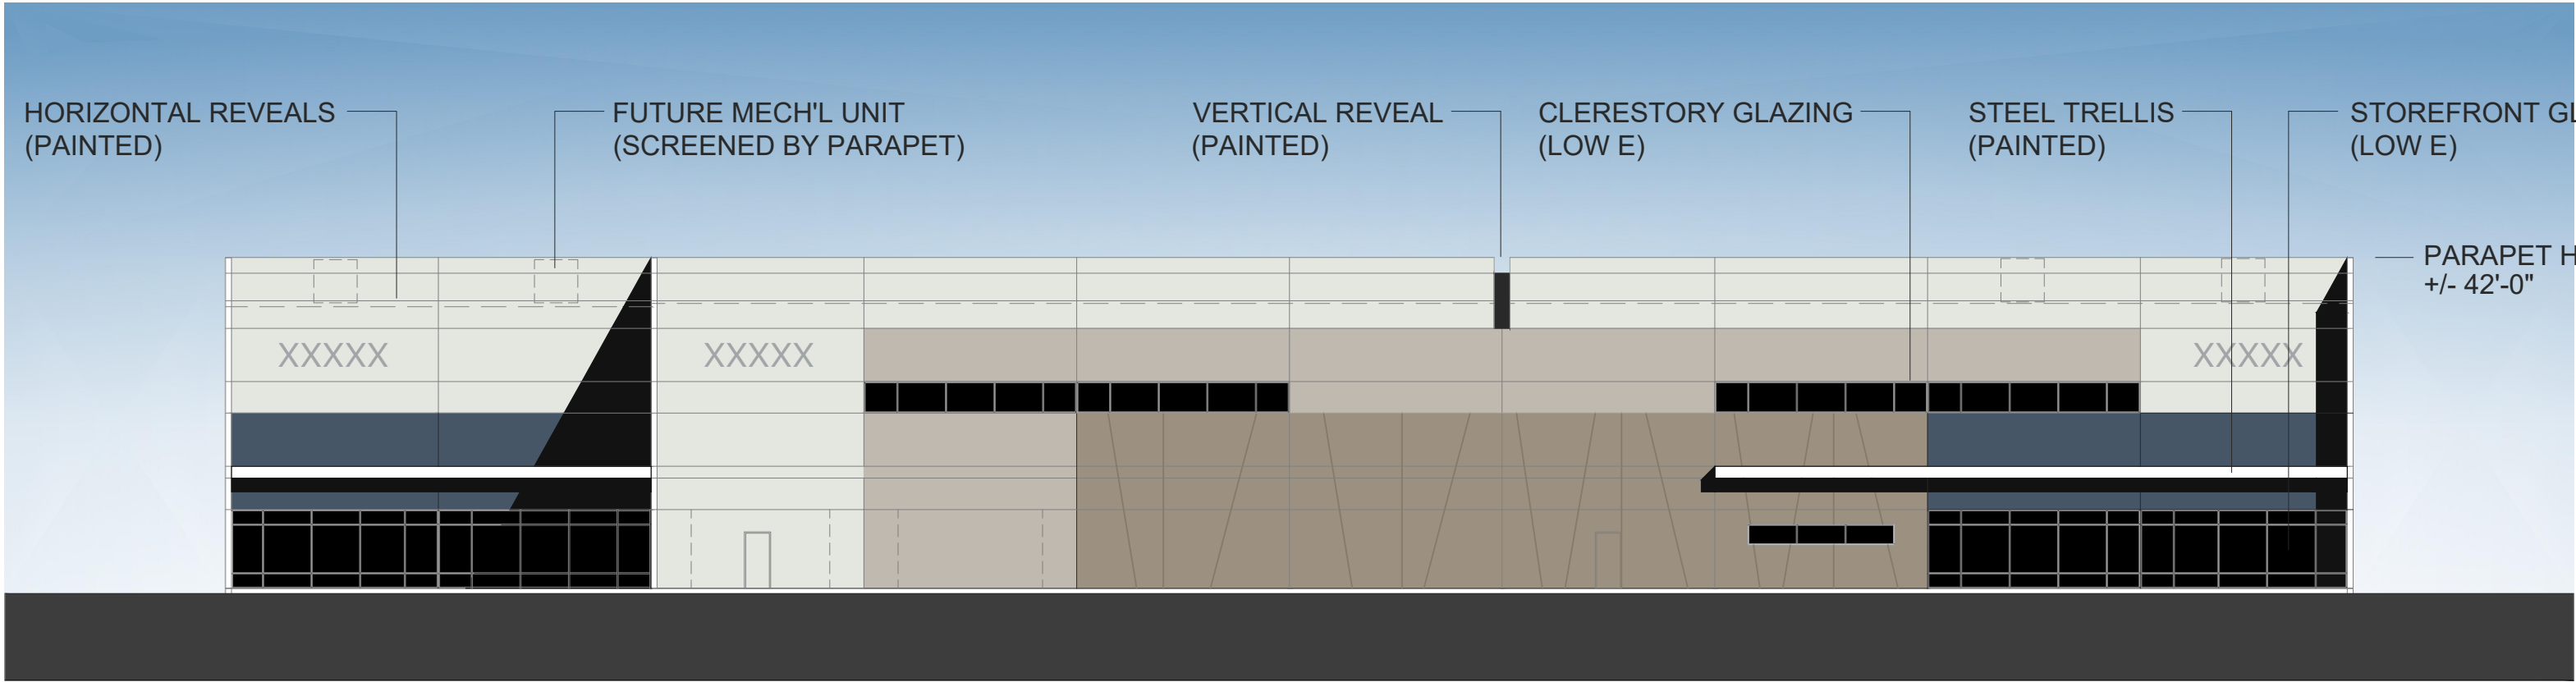


East Elevation (Prototype Drive)

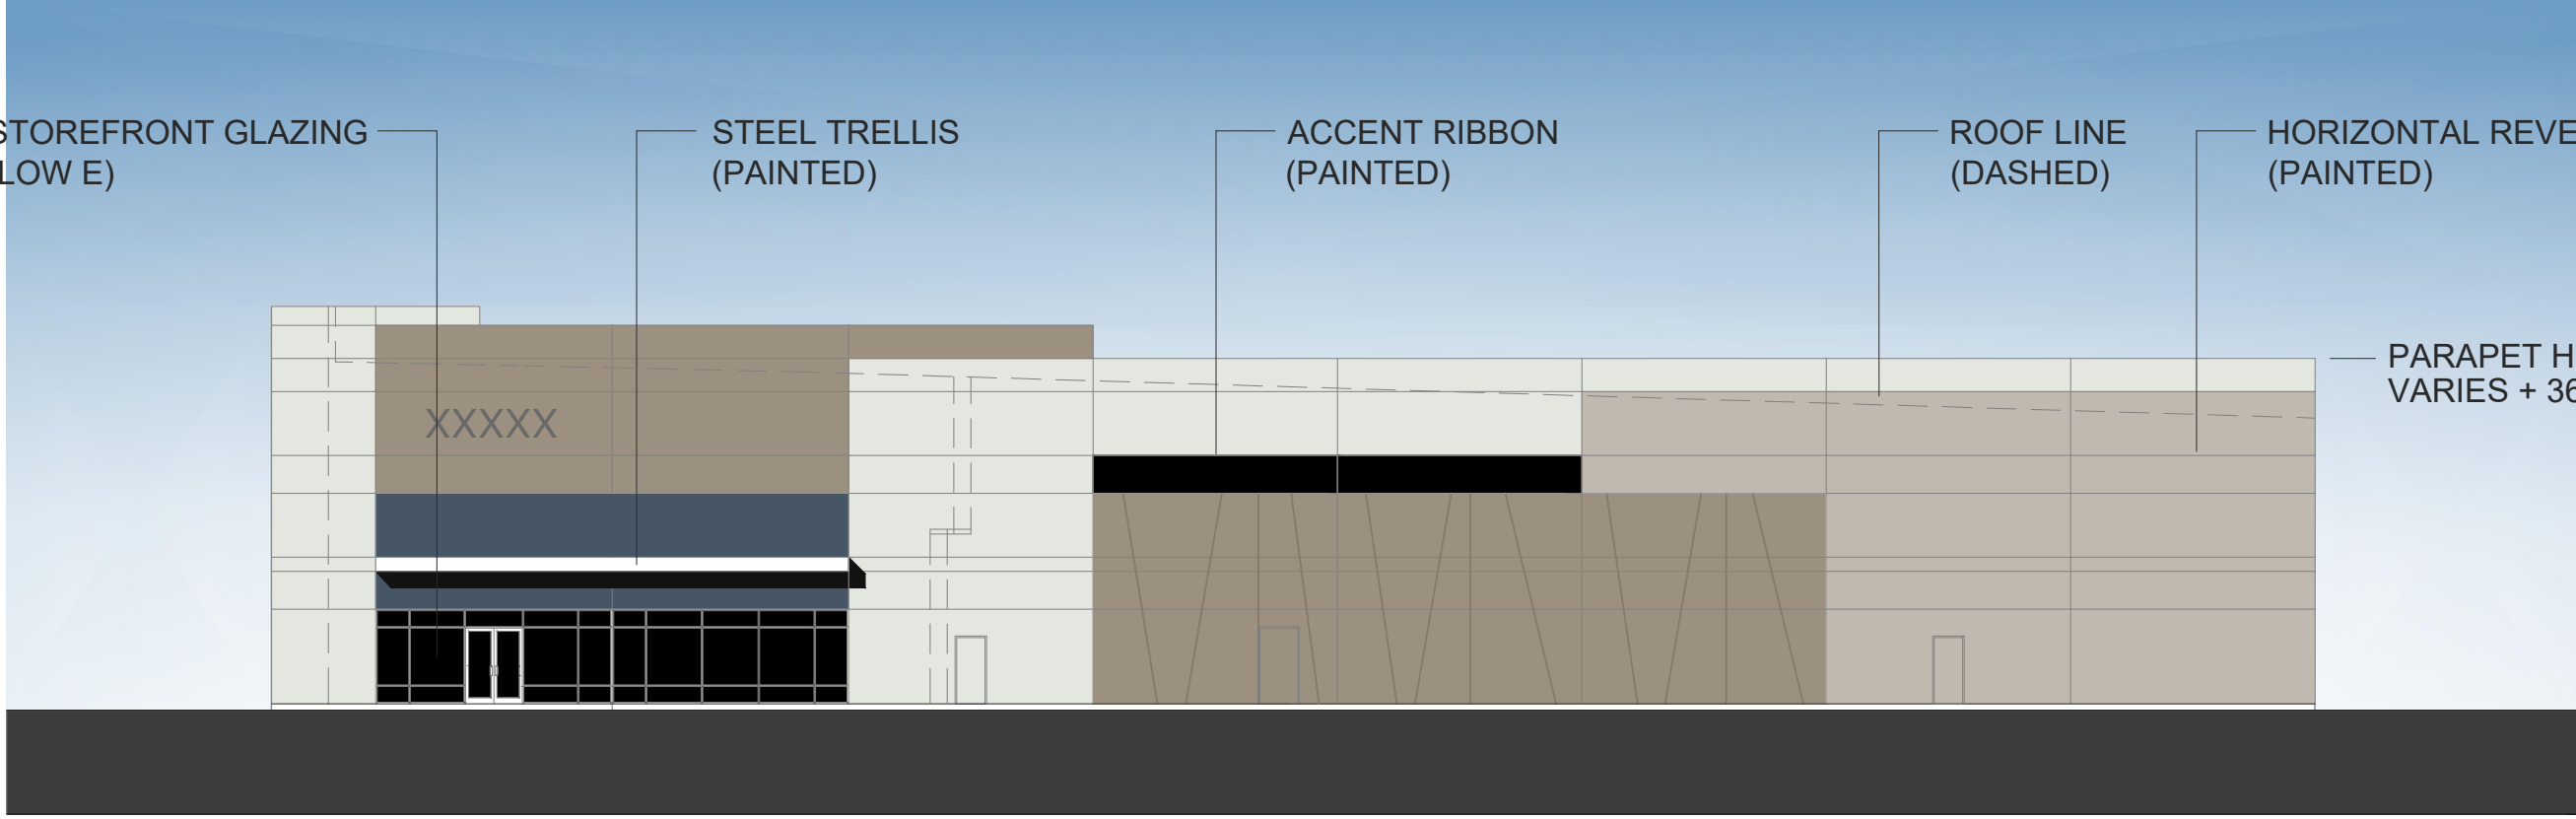

North Elevation

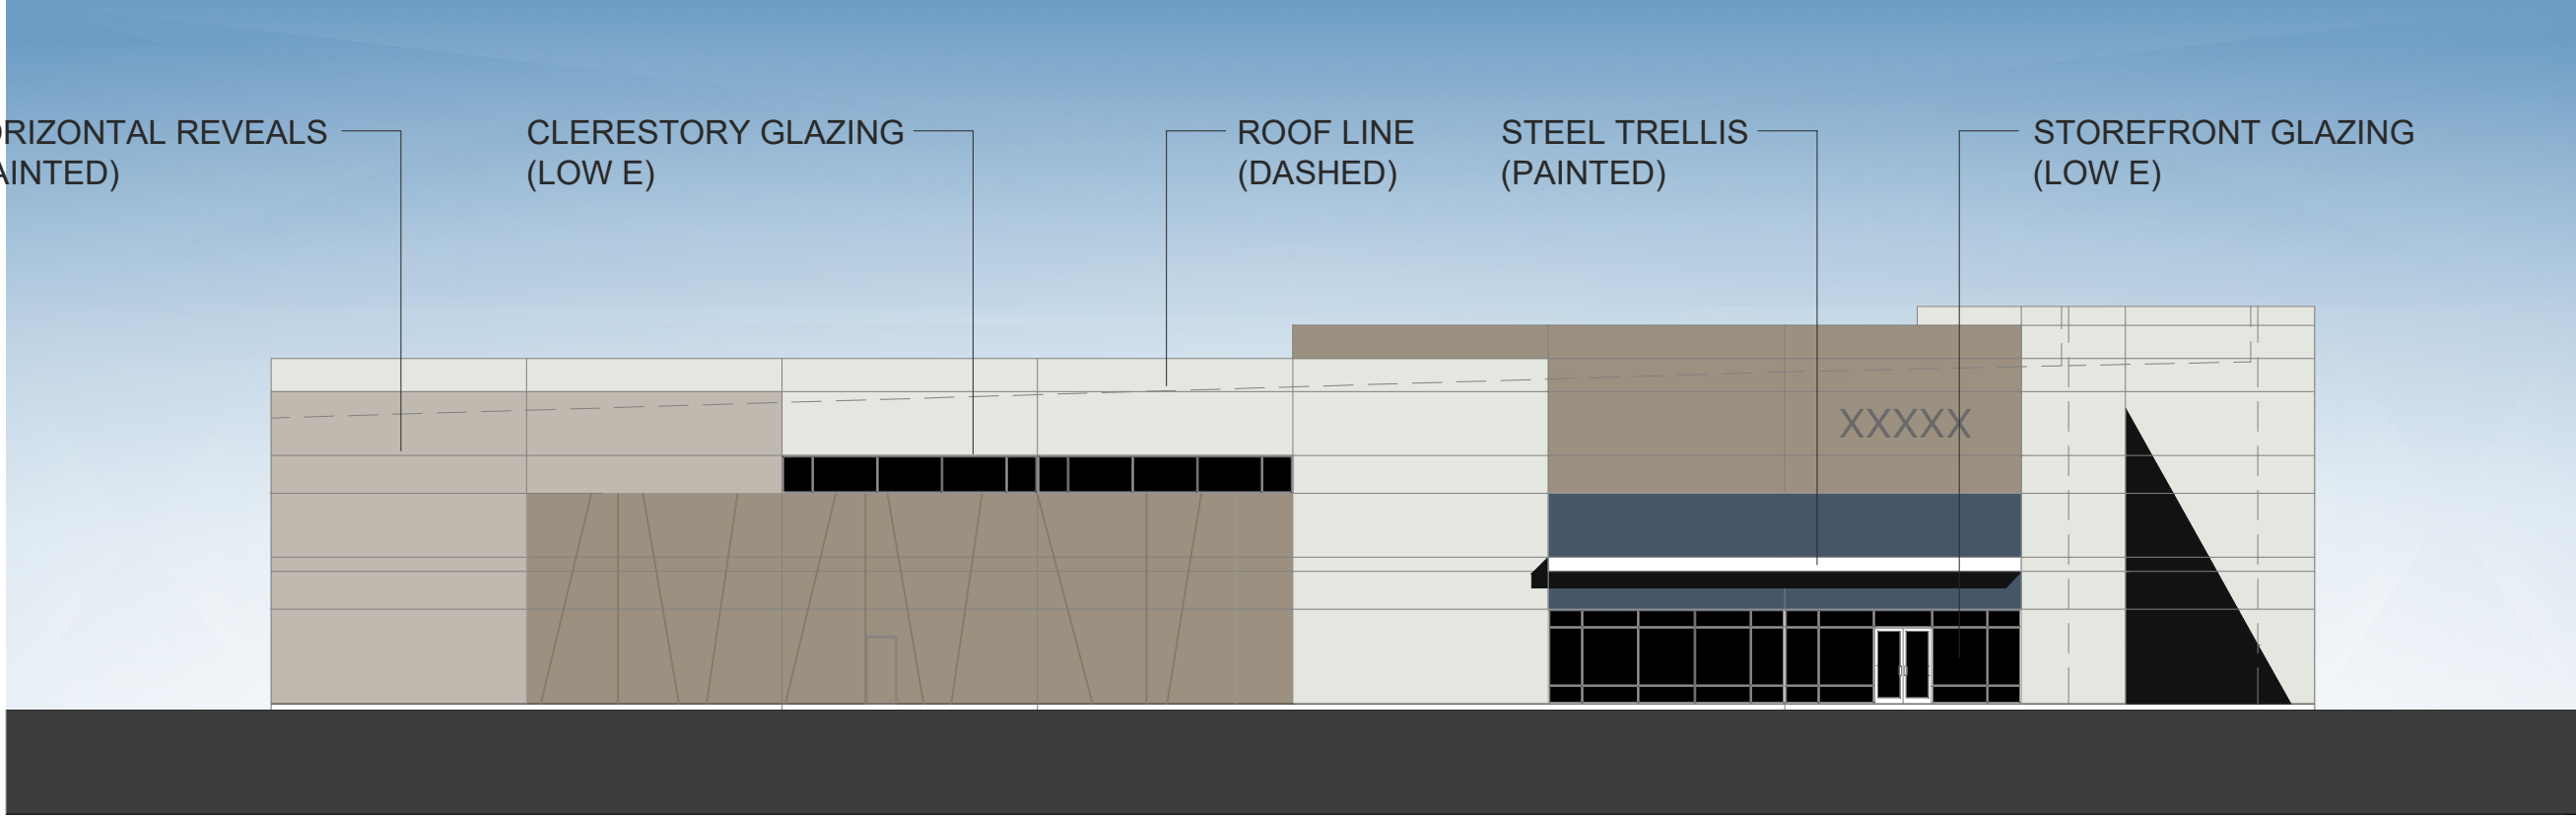

South Elevation

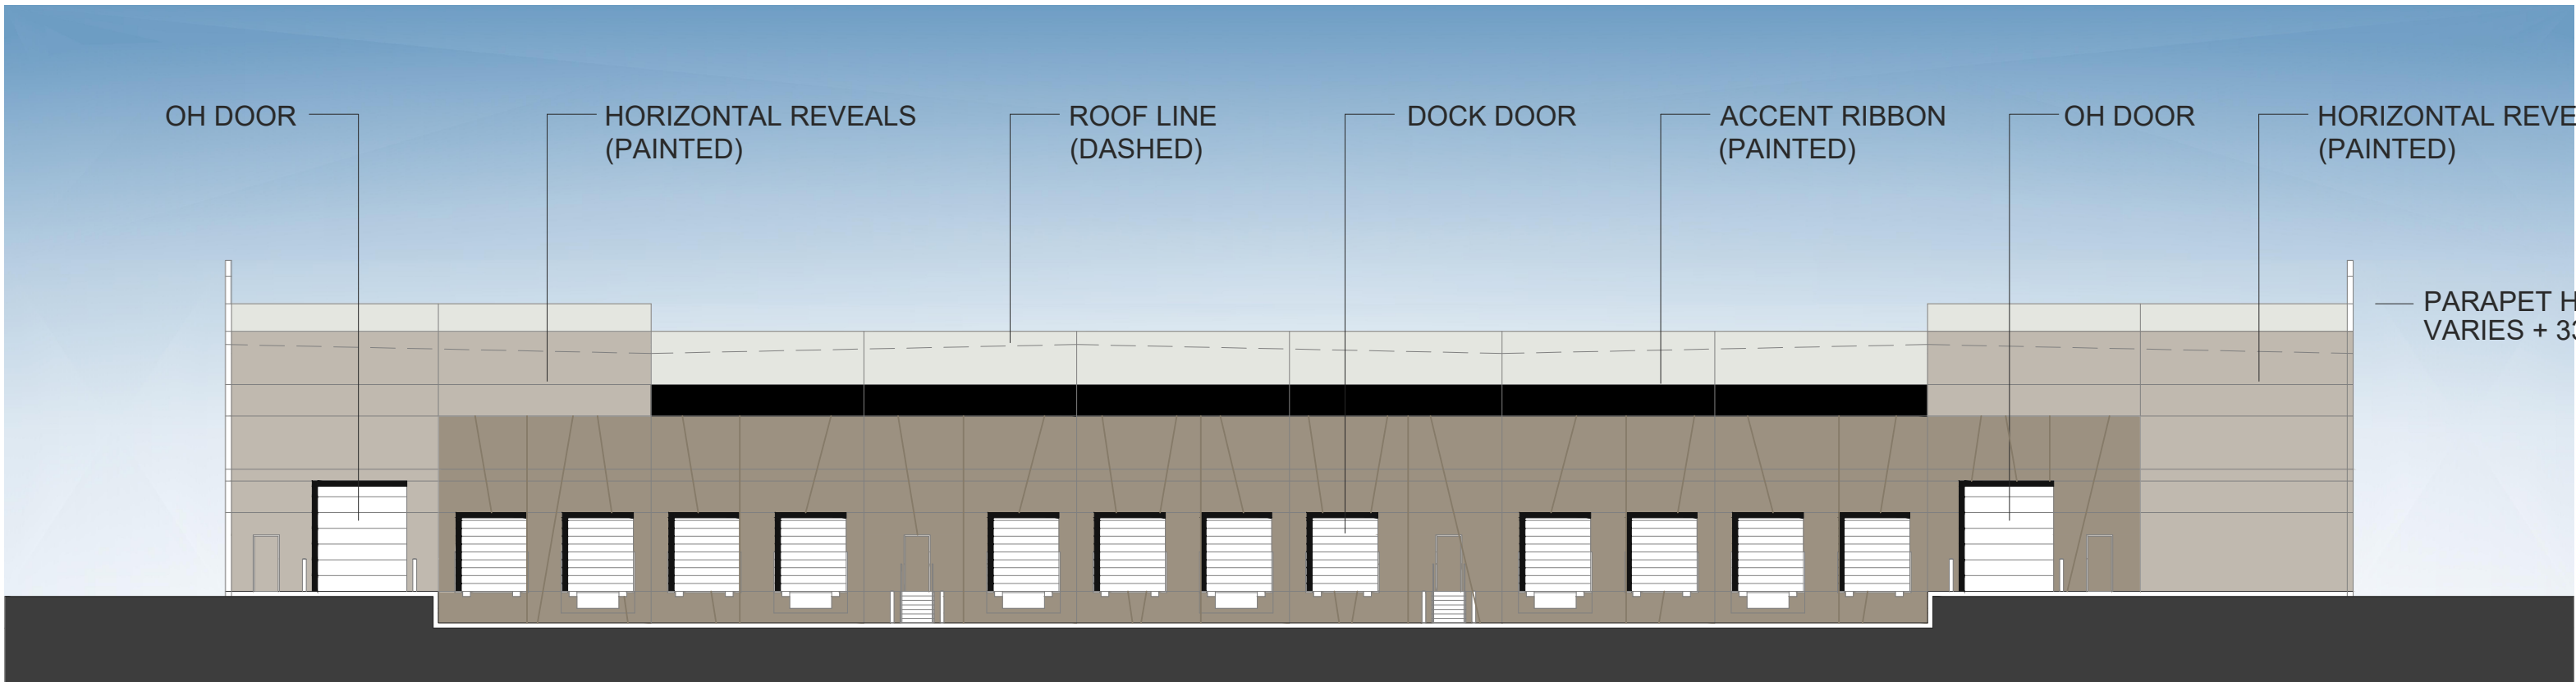

West Elevation