





Partial Plan

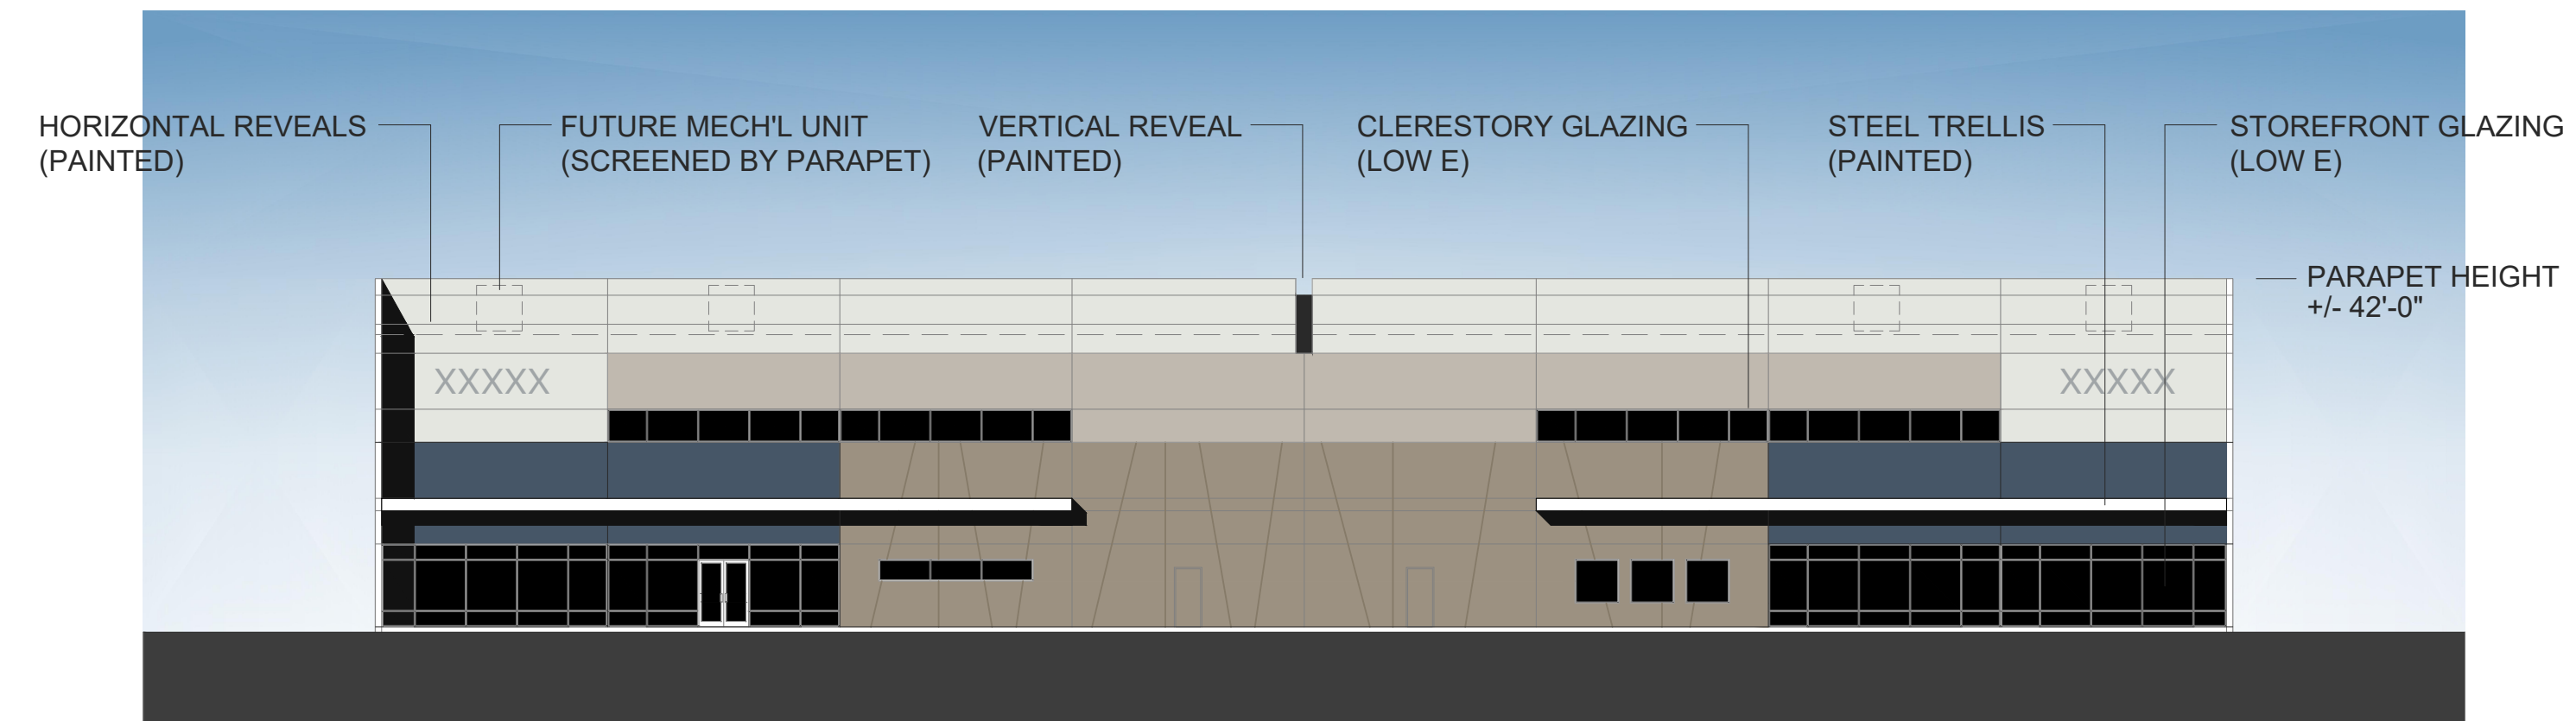


South Elevation (Prototype Drive)



East Elevation

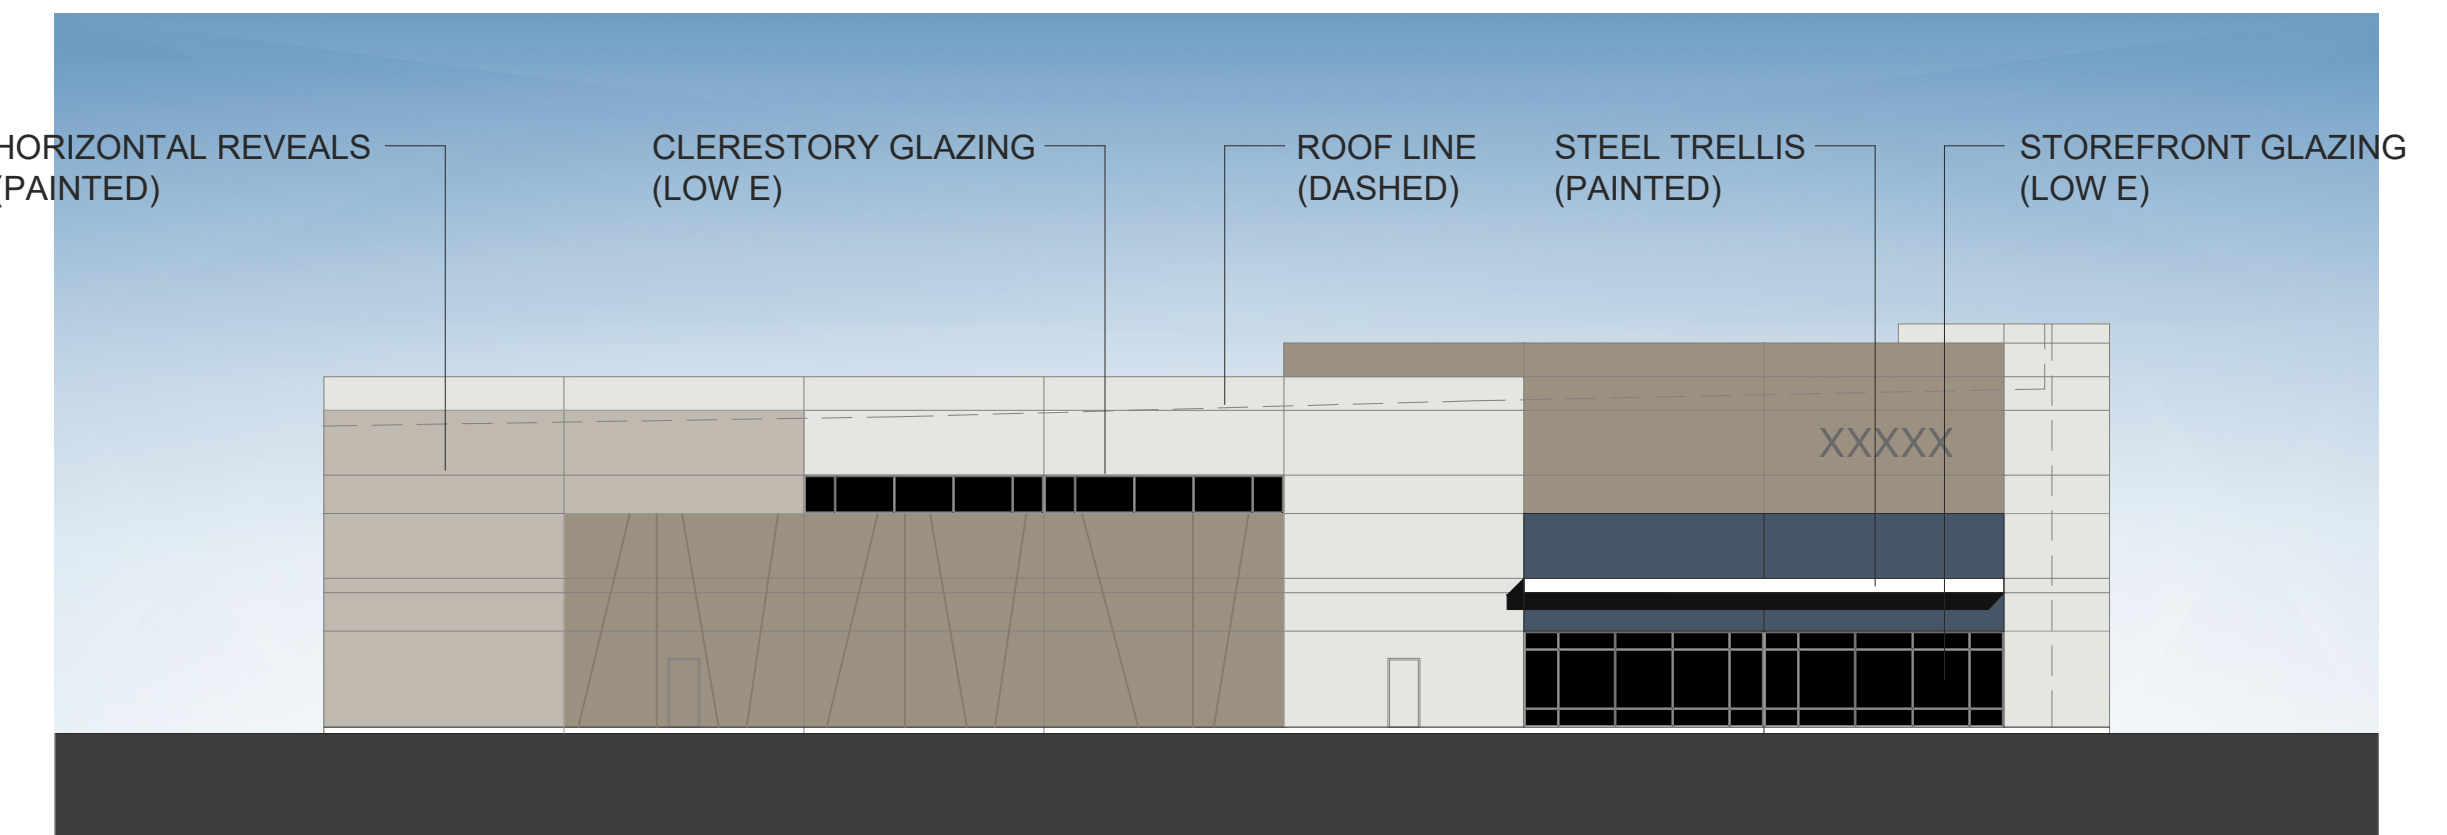

West Elevation (Gateway Drive)

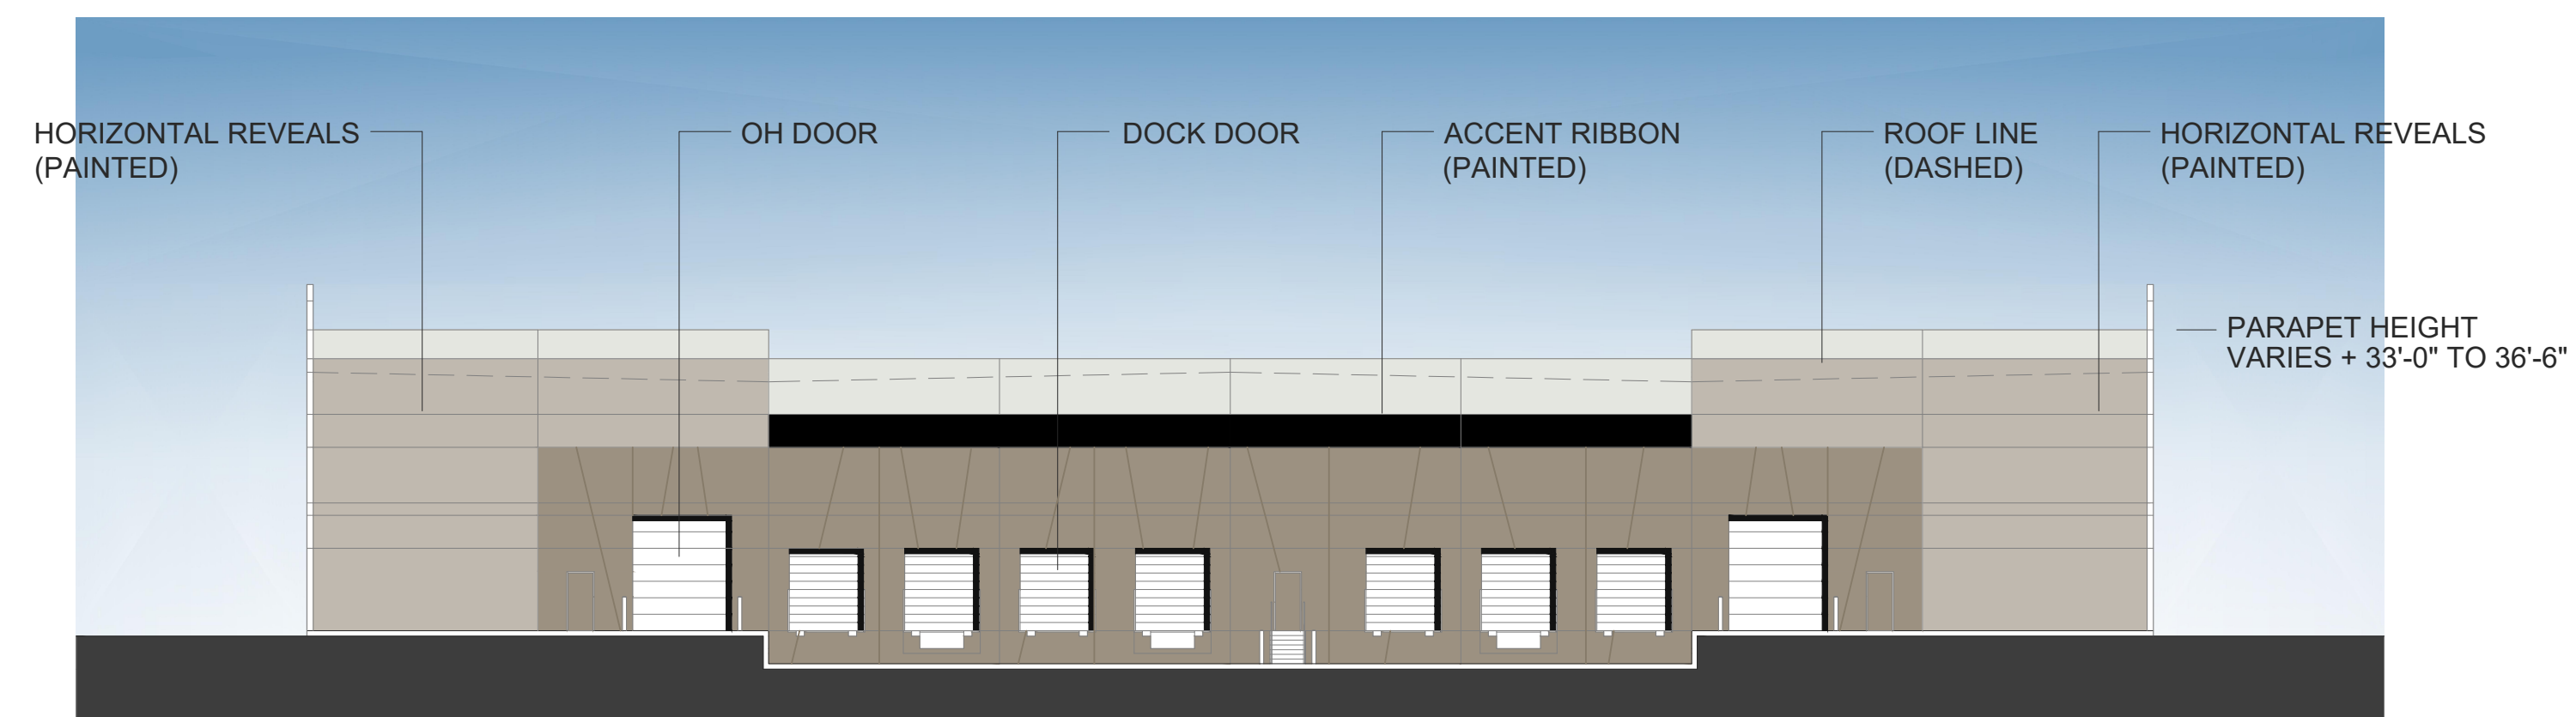

North Elevation